


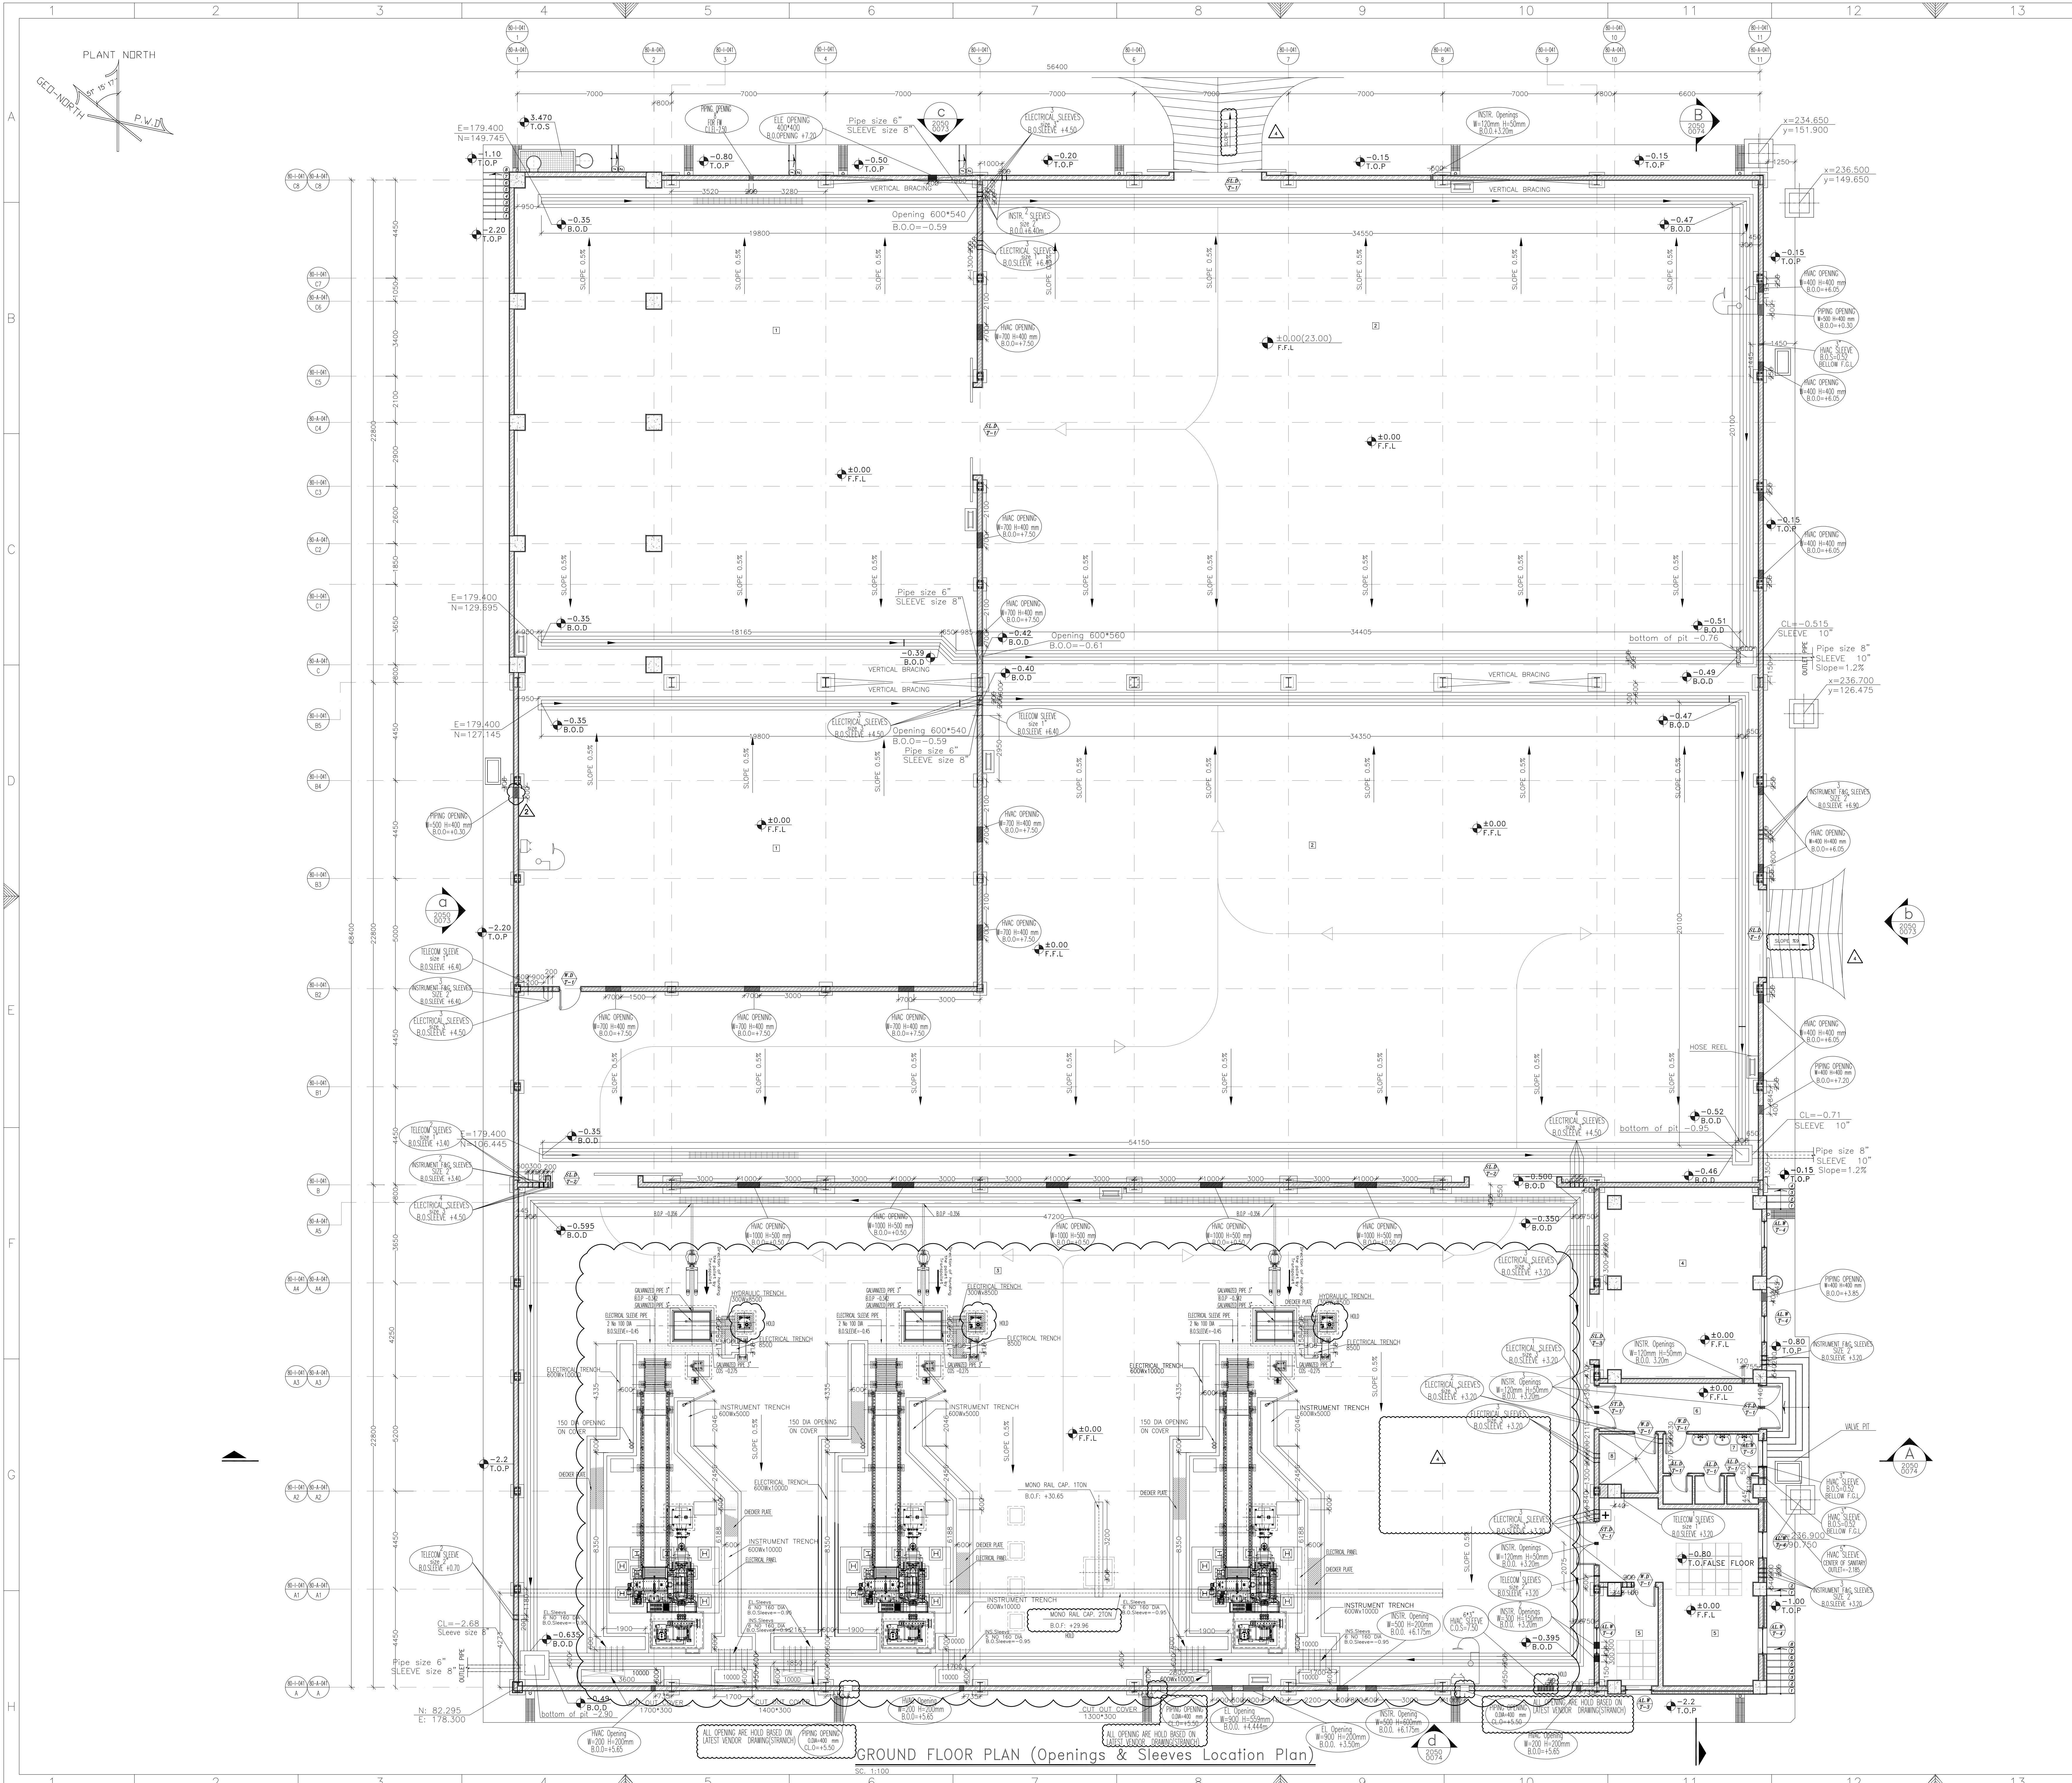

NOTES

1-ALL DIMENSIONS AND COORDINATES ARE IN MILLIMETERS UNLESS OTHERWISE NOTED. ALL ELEVATIONS ARE IN METERS.

2-FOR BUILDING LOCATION SEE OVERALL PLOT PLAN

3-CLEAR HEIGHT FROM FINISHED FLOOR TO BOTTOM OF SUSPENDED CEILING IS EQUAL TO (WHAT IS DEFINED ON INTERIOR FINISH SCHEDULE)

4-EL.=±0.00=+23.00=F.F.L

LEGEND

WAREHOUSE ADDITIVE 2 LOCAL ROOM CONDITIONING

WAREHOUSE RUBBER

RUBBER MILLING ABS

STORAGE RAW MATERIAL & MAINTENANCE

OFFICE/ CONTROL ROOM

CORRIDOR

TOILETS

PANTRY

REFERENCE DRAWINGS

DWG. No.

Rubber Milling And Warehouse Architectural Drawings

Rubber Milling And Warehouse Architectural Drawings

Rubber Milling And Warehouse Architectural Drawings

Rubber Milling And Warehouse Architectural Drawings

Rubber Milling And Warehouse Architectural Drawings

Rubber Milling And Warehouse Architectural Drawings

Rubber Milling And Warehouse Architectural Drawings

JAM ABS And Rubber Plant-General Layout

STRUCTURAL DRAWINGS

STRUCTURAL DRAWINGS

J-80-AR-DWG-2050-0071

J-80-AR-DWG-2050-0072

J-80-AR-DWG-2050-0073

J-80-AR-DWG-2050-0074

J-80-AR-DWG-2050-0075

J-80-AR-DWG-2050-0076

J-80/85/88-PI-DWG-1300-0001

J-80-ST-DWG-1700-0350-0368

J-80-ST-DWG-1800-6001-6004

KEY PLAN

RUBBER MILLING AND WAREHOUSE

4

20.May.19

APPROVED FOR CONSTRUCTION

--

--

--

M.M

R.M

M.D.

3

02.Mar.19

APPROVED FOR CONSTRUCTION

--

--

--

M.M

R.M

M.D.

2

05.Jan.19

APPROVED FOR CONSTRUCTION

--

--

--

M.M

R.M

M.D.

1

25.May.16

ISSUED FOR APPROVAL

--

--

--

M.M

A.M

R.M

0

3.Jan.16

ISSUED FOR APPROVAL

--

--

--

M.M

A.M

SH.KH.

Rev.

Date

PURPOSE OF ISSUE

Prepared by

Checked by

Approved by

Prepared by

Checked by

Approved by

TCM

JSC

OWNER:

JAM PETROCHEMICAL COMPANY

PROJECT: JAM ABS & RUBBERS PLANT (BANDAR ASSALUYEH)

CONTRACTOR:

شرکت جندی شاپور

Tecnimont

polimeri europa

DRAWING TITLE:

Rubber Milling And Warehouse

Architectural Drawings

Ground Floor Plan

Contract No.

JPC-93-87

Rev.

4

Size.

A0

Scale.

1/100

Sheet No.

1 OF 3


Doc No.

J-80-AR-DWG-2050-0070

4

1/100

1 OF 3

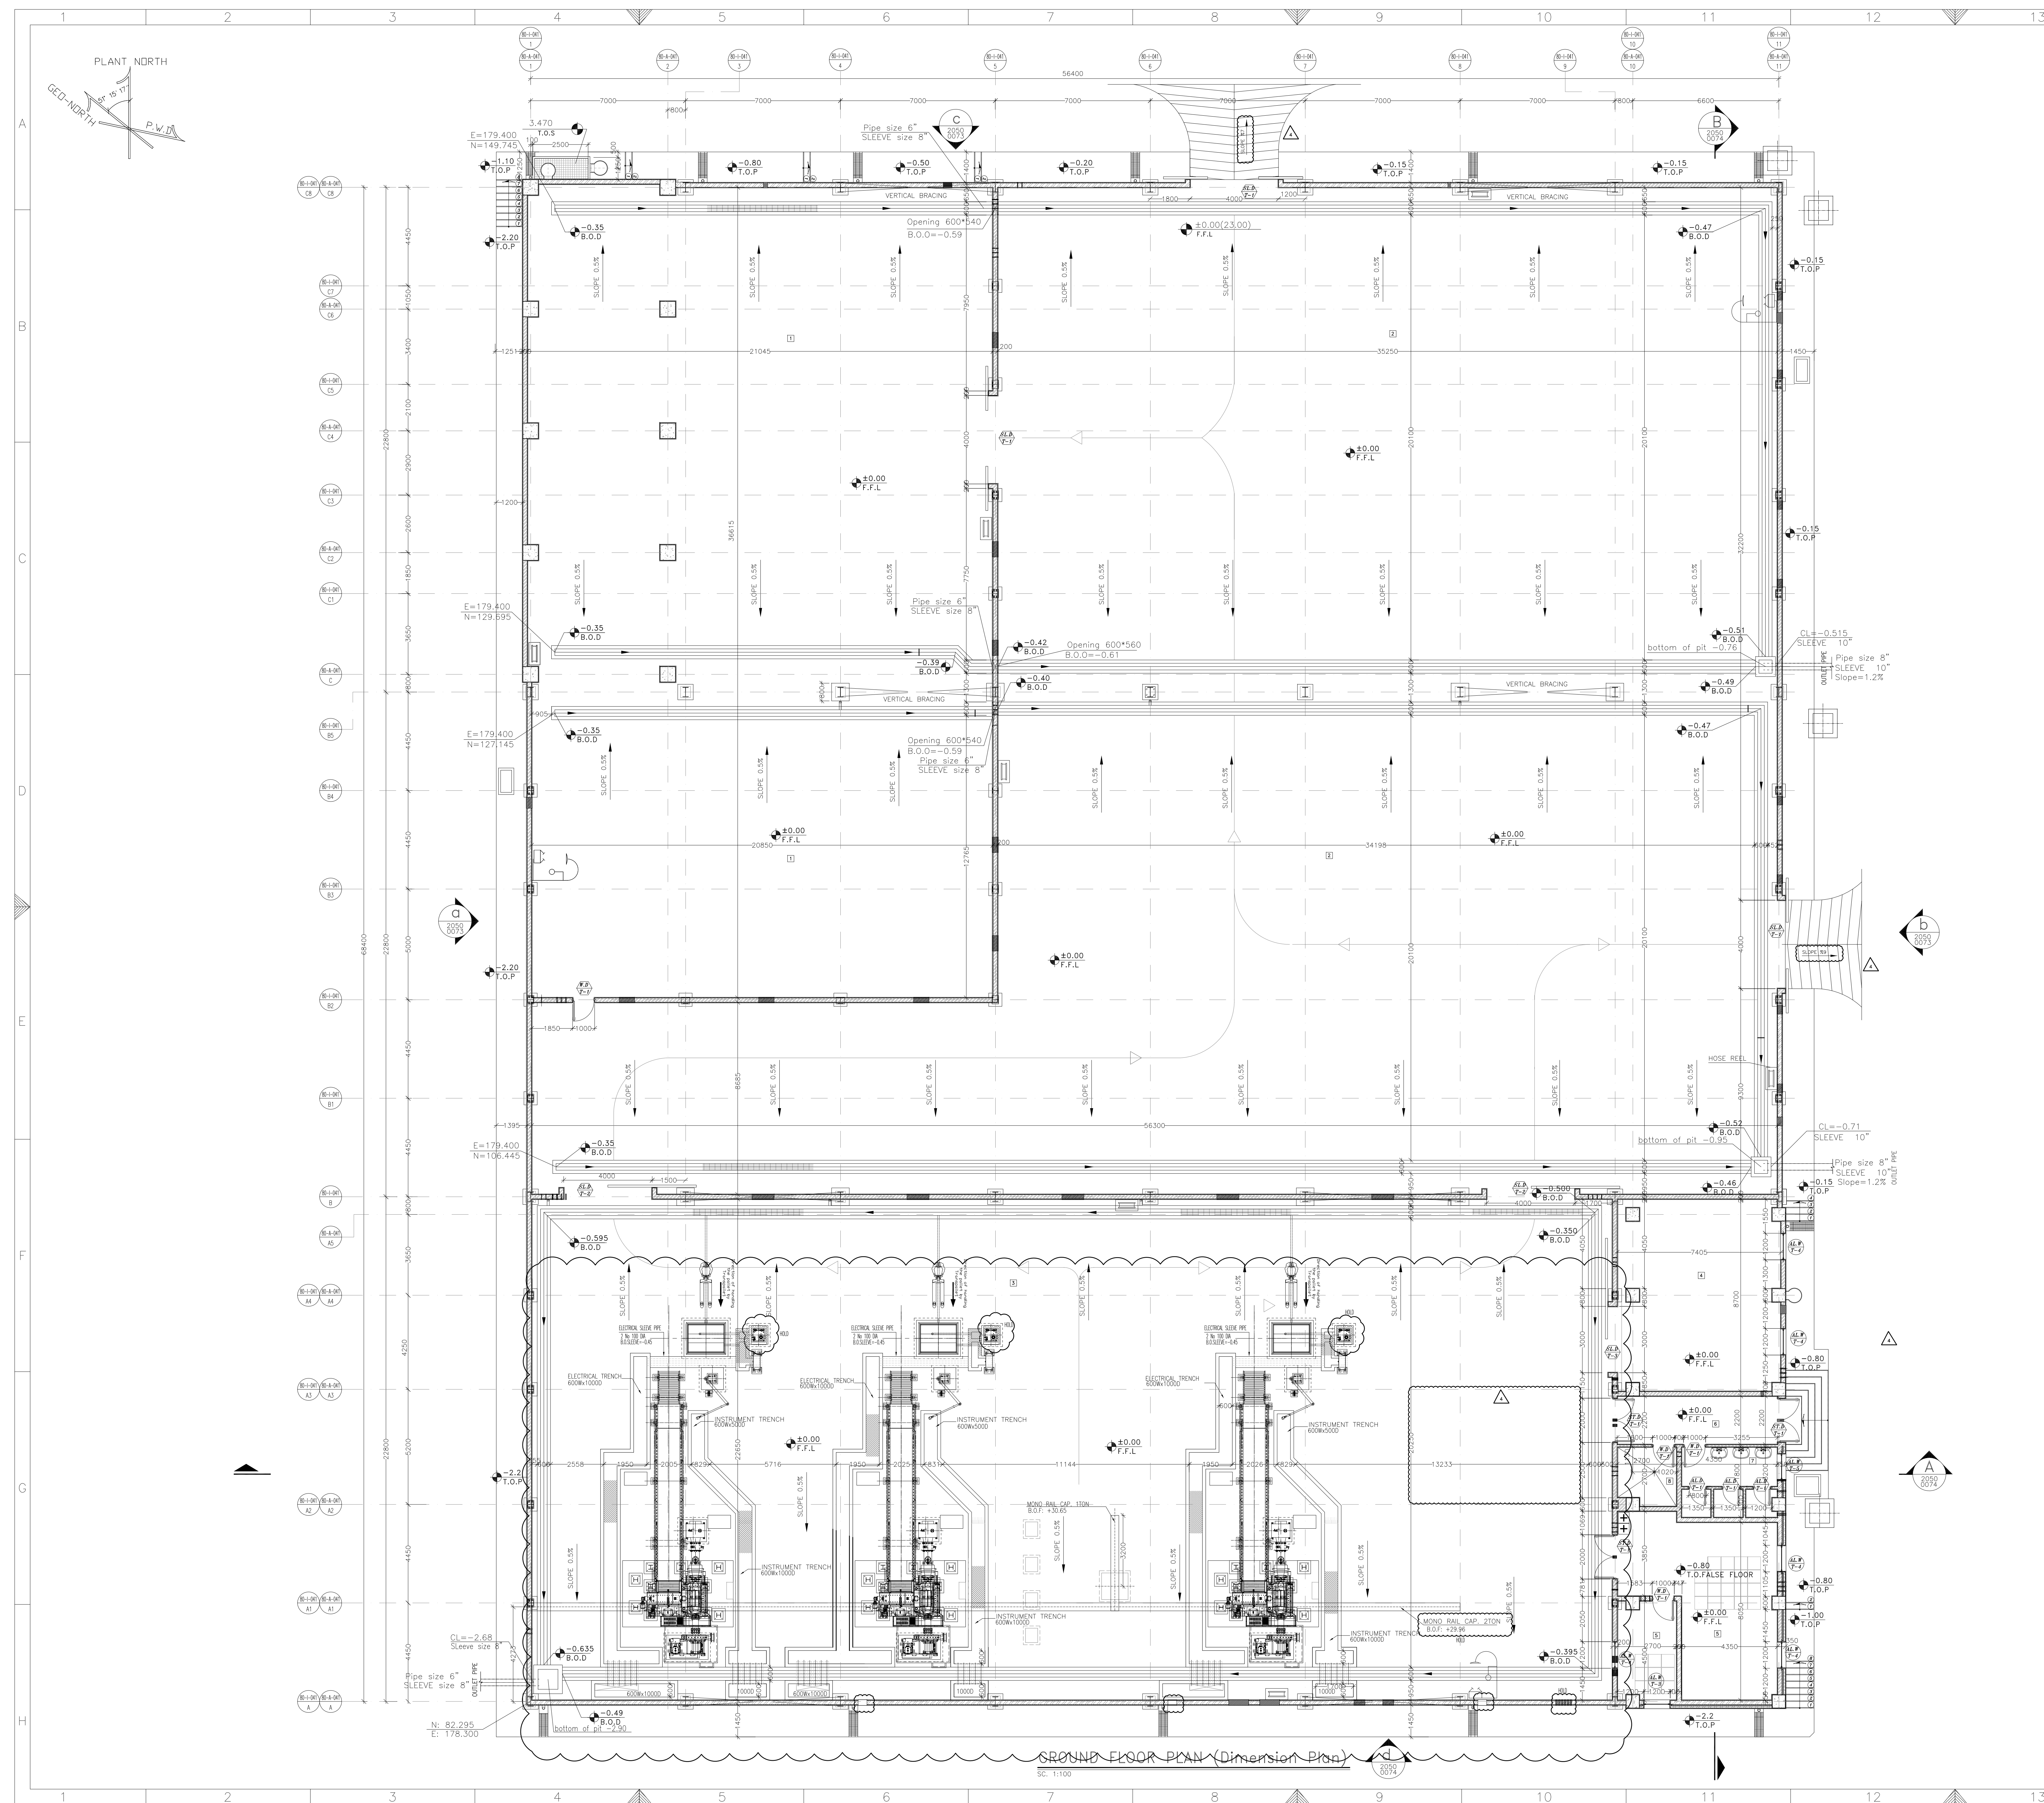

NOTES

1--ALL DIMENSIONS AND COORDINATES ARE IN MILLIMETERS UNLESS OTHERWISE NOTED. ALL ELEVATIONS ARE IN METERS.

2--FOR BUILDING LOCATION SEE OVERALL PLOT PLAN
"J-80/85/88-PI-DWG-1300-0001"

3--CLEAR HEIGHT FROM FINISHED FLOOR TO BOTTOM OF SUSPENDED CEILING IS EQUAL TO (WHAT IS DEFINED ON INTERIOR FINISH SCHEDULE)


4-- $EL. = \pm 0.00 = +23.00 = F.F.L$

LEGEND

- 1 WAREHOUSE ADDITIVE 2 LOCAL ROOM CONDITIONING
- 2 WAREHOUSE RUBBER
- 3 RUBBER MILLING ABS
- 4 STORAGE RAW MATERIAL & MAINTENANCE
- 5 OFFICE/ CONTROL ROOM
- 6 CORRIDOR
- 7 TOILETS
- 8 PANTRY

REFERENCE DRAWINGS	DWG. No.
Rubber Milling And Warehouse Architectural Drawings Roof Plan	J-80-AR-DWG-2050-0071
Rubber Milling And Warehouse Architectural Drawings Suspended Ceiling Floor Plan	J-80-AR-DWG-2050-0072
Rubber Milling And Warehouse Architectural Drawings Elevations "A", "B", "C"	J-80-AR-DWG-2050-0073
Rubber Milling And Warehouse Architectural Drawings Sections "A", "B" & Elevation "D"	J-80-AR-DWG-2050-0074
Rubber Milling And Warehouse Architectural Drawings Interior Finish Schedule & Doors-Windows Finish Schedule	J-80-AR-DWG-2050-0075
Rubber Milling And Warehouse Architectural Drawings Painting & Toilets Layout	J-80-AR-DWG-2050-0076
JAM ABS And Rubber Plant-General Layout	J-80/85/88-PI-DWG-1300-0001
STRUCTURAL DRAWINGS	J-80-ST-DWG-1700-0350-0368
STRUCTURAL DRAWINGS	J-80-ST-DWG-1800-6001-6004

KEY PLAN

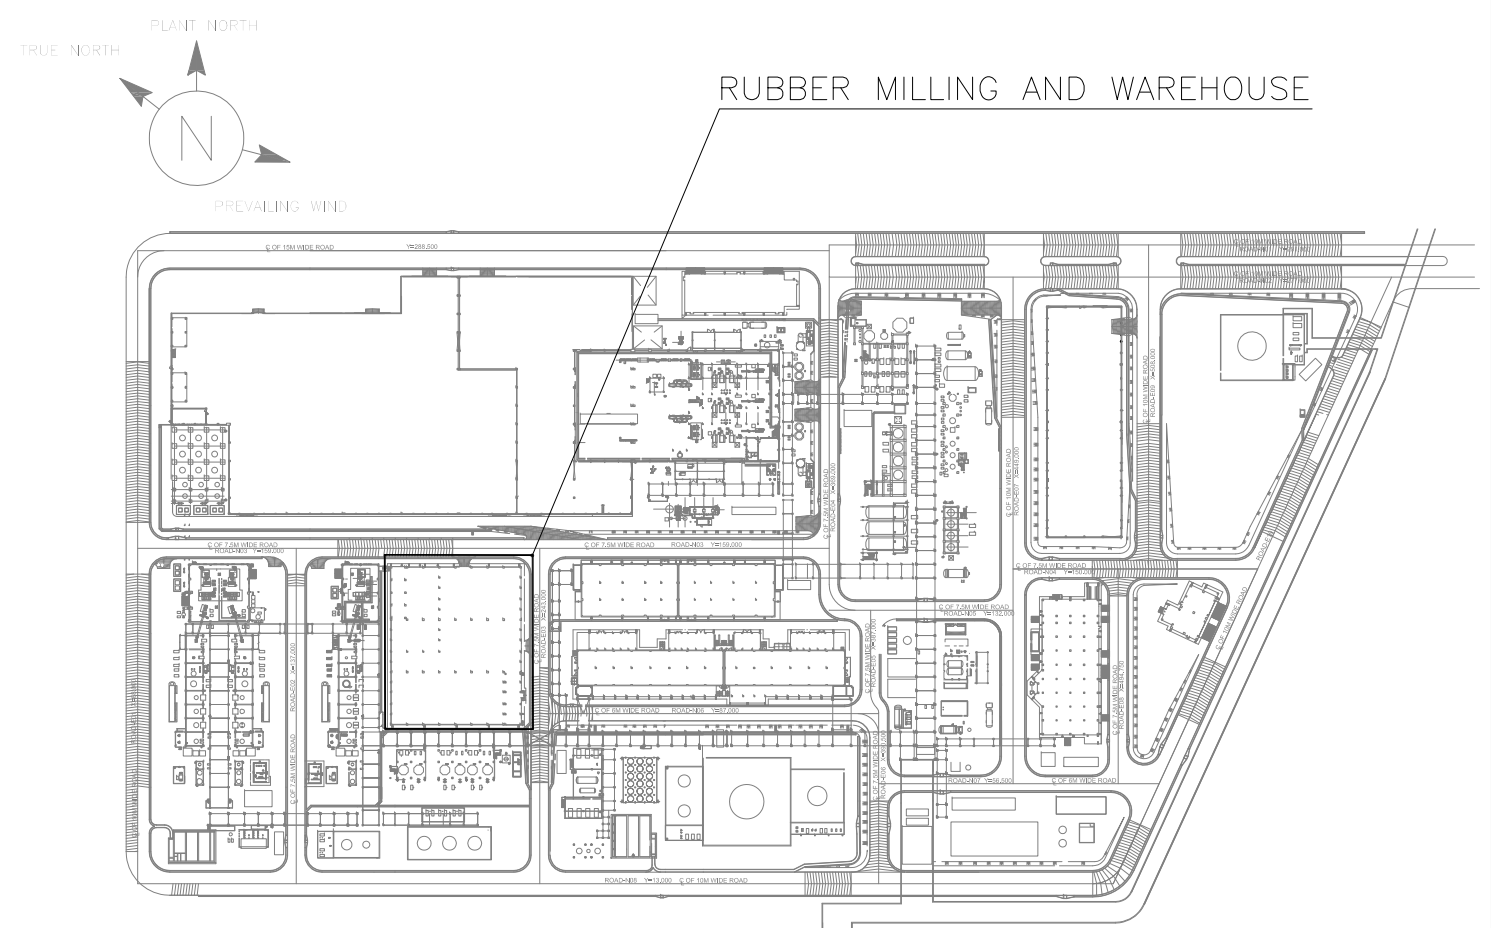

4	20.May.19	APPROVED FOR CONSTRUCTION	--	--	--	M.M	R.M	M.D.
3	02.Mar.19	APPROVED FOR CONSTRUCTION	--	--	--	M.M	R.M	M.D.
2	05.Jan.19	APPROVED FOR CONSTRUCTION	--	--	--	M.M	R.M	M.D.
1	25.May.16	ISSUED FOR APPROVAL	--	--	--	M.M	A.M	R.M
0	3.Jan.16	ISSUED FOR APPROVAL	--	--	--	M.M	A.M	SHKH.
Rev.	Date	PURPOSE OF ISSUE	Prepared by	Checked by	Approved by	Prepared by	Checked by	Approved by
			TCM			JSC		

OWNER:



JAM PETROCHEMICAL COMPANY

PROJECT: JAM ABS & RUBBERS PLANT (BANDAR ASSALUYEH)


CONTRACTOR:



DRAWING TITLE:

Rubber Milling And Warehouse
Architectural Drawings
Ground Floor Plan

Contract No.	JPC-93-87	Rev.	Size.	Scale.	Sheet No.
Doc No.	J-80-AR-DWG-2050-0070	4	A0	1/100	2 OF 3

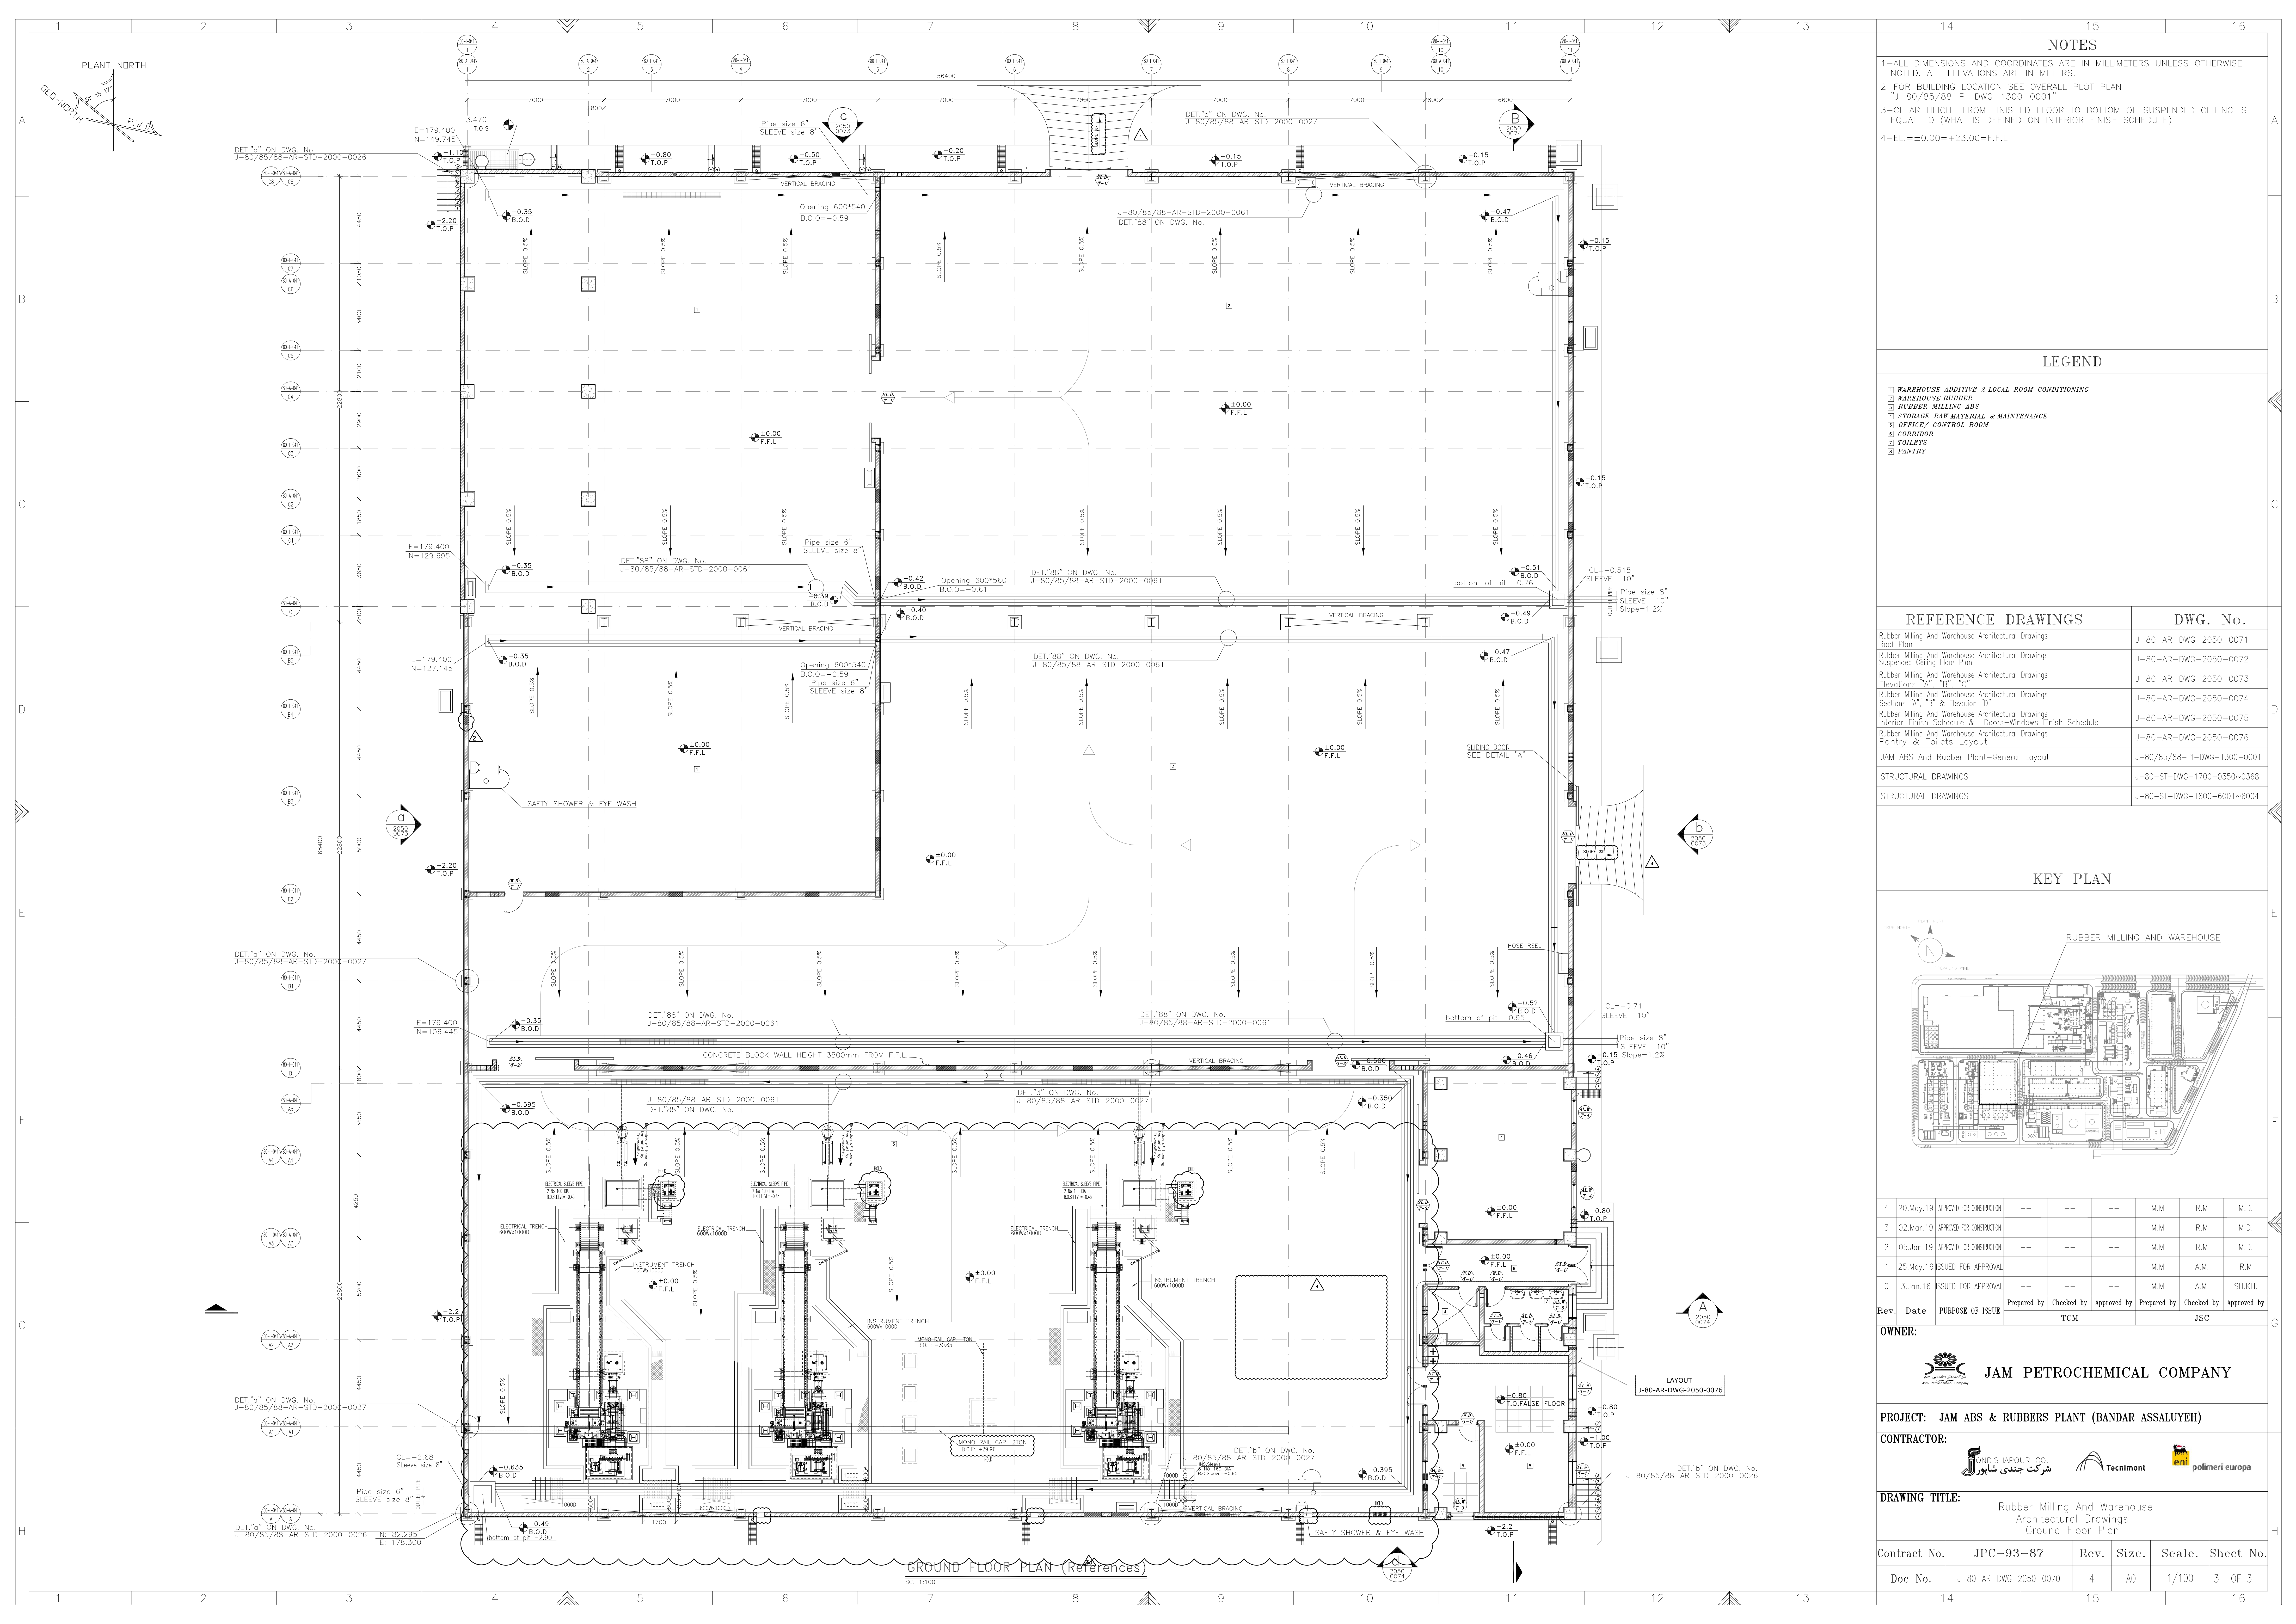

NOTES

- 1-ALL DIMENSIONS AND COORDINATES ARE IN MILLIMETERS UNLESS OTHERWISE NOTED. ALL ELEVATIONS ARE IN METERS.
2-FOR BUILDING LOCATION SEE OVERALL PLOT PLAN
"J-80/85/88-PI-DWG-1300-0001"
3-CLEAR HEIGHT FROM FINISHED FLOOR TO BOTTOM OF SUSPENDED CEILING IS EQUAL TO (WHAT IS DEFINED ON INTERIOR FINISH SCHEDULE)
4-EL.=±0.00=+23.00=F.F.L


LEGEND

- WAREHOUSE ADDITIVE 2 LOCAL ROOM CONDITIONING
WAREHOUSE RUBBER
RUBBER MILLING ABS
STORAGE RAW MATERIAL & MAINTENANCE
OFFICE/ CONTROL ROOM
CORRIDOR
TOILETS
PANTRY

REFERENCE DRAWINGS

REFERENCE DRAWINGS	DWG. No.
Rubber Milling And Warehouse Architectural Drawings Roof Plan	J-80-AR-DWG-2050-0071
Rubber Milling And Warehouse Architectural Drawings Suspended Ceiling Floor Plan	J-80-AR-DWG-2050-0072
Rubber Milling And Warehouse Architectural Drawings Elevations "A", "B", "C"	J-80-AR-DWG-2050-0073
Rubber Milling And Warehouse Architectural Drawings Sections "A", "B" & Elevation "D"	J-80-AR-DWG-2050-0074
Rubber Milling And Warehouse Architectural Drawings Interior Finish Schedule & Doors-Windows Finish Schedule	J-80-AR-DWG-2050-0075
Rubber Milling And Warehouse Architectural Drawings Pantry & Toilets Layout	J-80-AR-DWG-2050-0076
JAM ABS And Rubber Plant-General Layout	J-80/85/88-PI-DWG-1300-0001
STRUCTURAL DRAWINGS	J-80-ST-DWG-1700-0350~0368
STRUCTURAL DRAWINGS	J-80-ST-DWG-1800-6001~6004

KEY PLAN

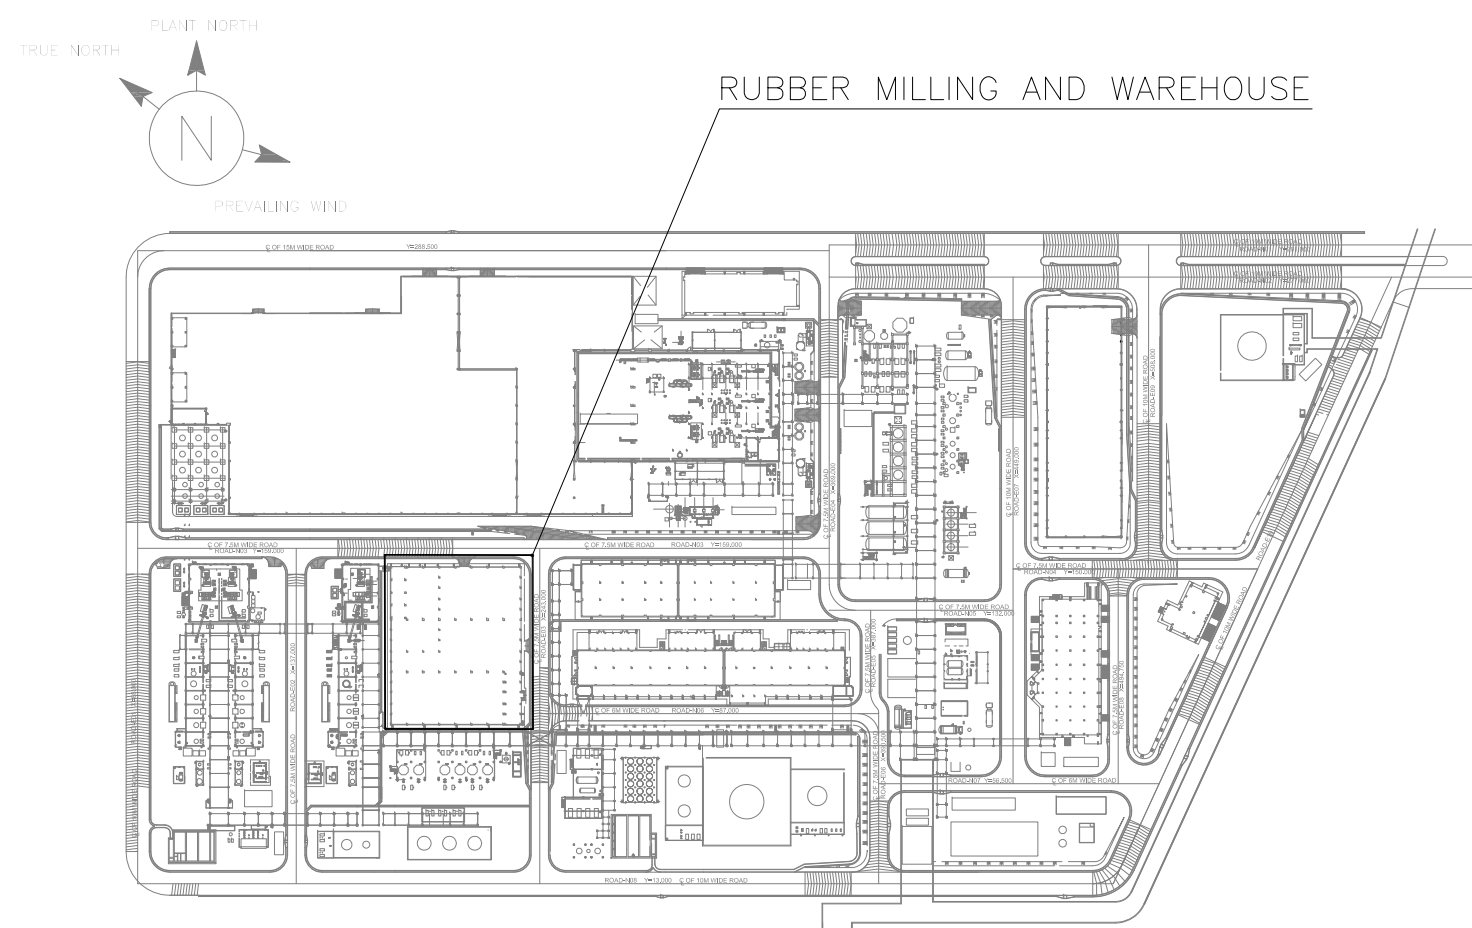

4	20.May.19	APPROVED FOR CONSTRUCTION	--	--	--	M.M	R.M	M.D.
3	02.Mar.19	APPROVED FOR CONSTRUCTION	--	--	--	M.M	R.M	M.D.
2	05.Jan.19	APPROVED FOR CONSTRUCTION	--	--	--	M.M	R.M	M.D.
1	25.May.16	ISSUED FOR APPROVAL	--	--	--	M.M	A.M	R.M
0	3.Jan.16	ISSUED FOR APPROVAL	--	--	--	M.M	A.M	SH.KH.

Rev. Date PURPOSE OF ISSUE Prepared by Checked by Approved by Prepared by Checked by Approved by

OWNER: JAM PETROCHEMICAL COMPANY

PROJECT: JAM ABS & RUBBERS PLANT (BANDAR ASSALUYEH)

CONTRACTOR: JAM PETROCHEMICAL COMPANY

DRAWING TITLE: Rubber Milling And Warehouse Architectural Drawings Ground Floor Plan

Contract No. JPC-93-87 Rev. Size. Scale. Sheet No.

Doc No. J-80-AR-DWG-2050-0070 4 A0 1/100 3 OF 3